



October 2022

IMPORTANT INFORMATION

The Green, N21 – Changes to layout

Dear Resident/Business Owner

Following the successful trial road closure that began in July 2020 during the height of the pandemic, the traffic order for the road closure on The Green was made permanent in January 2022. Closing this section of road has allowed businesses to use the public highway as an “al fresco” area for eating and drinking. The Green is now a thriving meeting place for residents and visitors to the borough while having the added benefit of improving pedestrian safety by removing this unnecessary cut through for drivers heading south on Station Road.

However, the current layout has highlighted several issues that the latest proposals illustrated on the plan overleaf seek to resolve. The key changes are:

- Providing designated parking bay for delivery mopeds;
- Relocating loading bay and providing additional bay with more pay and display parking;
- Ensuring access is maintained for emergency services;
- Reposition cycle parking racks to reduce indiscriminate parking on the carriageway;
- Removing the cast iron footway bollards to provide more footway space.

Residents and businesses are encouraged to submit their feedback and comments about these proposed layout changes. These will help the Council decide on the best way forward, taking into account the limited available funding.

Comments should be sent by 30 November 2022, either by email to traffic@enfield.gov.uk, or by post to the address below (marked ‘Traffic Team’). Please call 020 8132 1500 to ask questions.


Yours faithfully


M J Davies

Senior Engineer, Traffic & Parking

Joanne Drew
Acting Executive Director Place
Enfield Council
Civic Centre, Silver Street
Enfield EN1 3XY

www.enfield.gov.uk

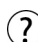 If you need this document in another language or format contact the service using the details above.

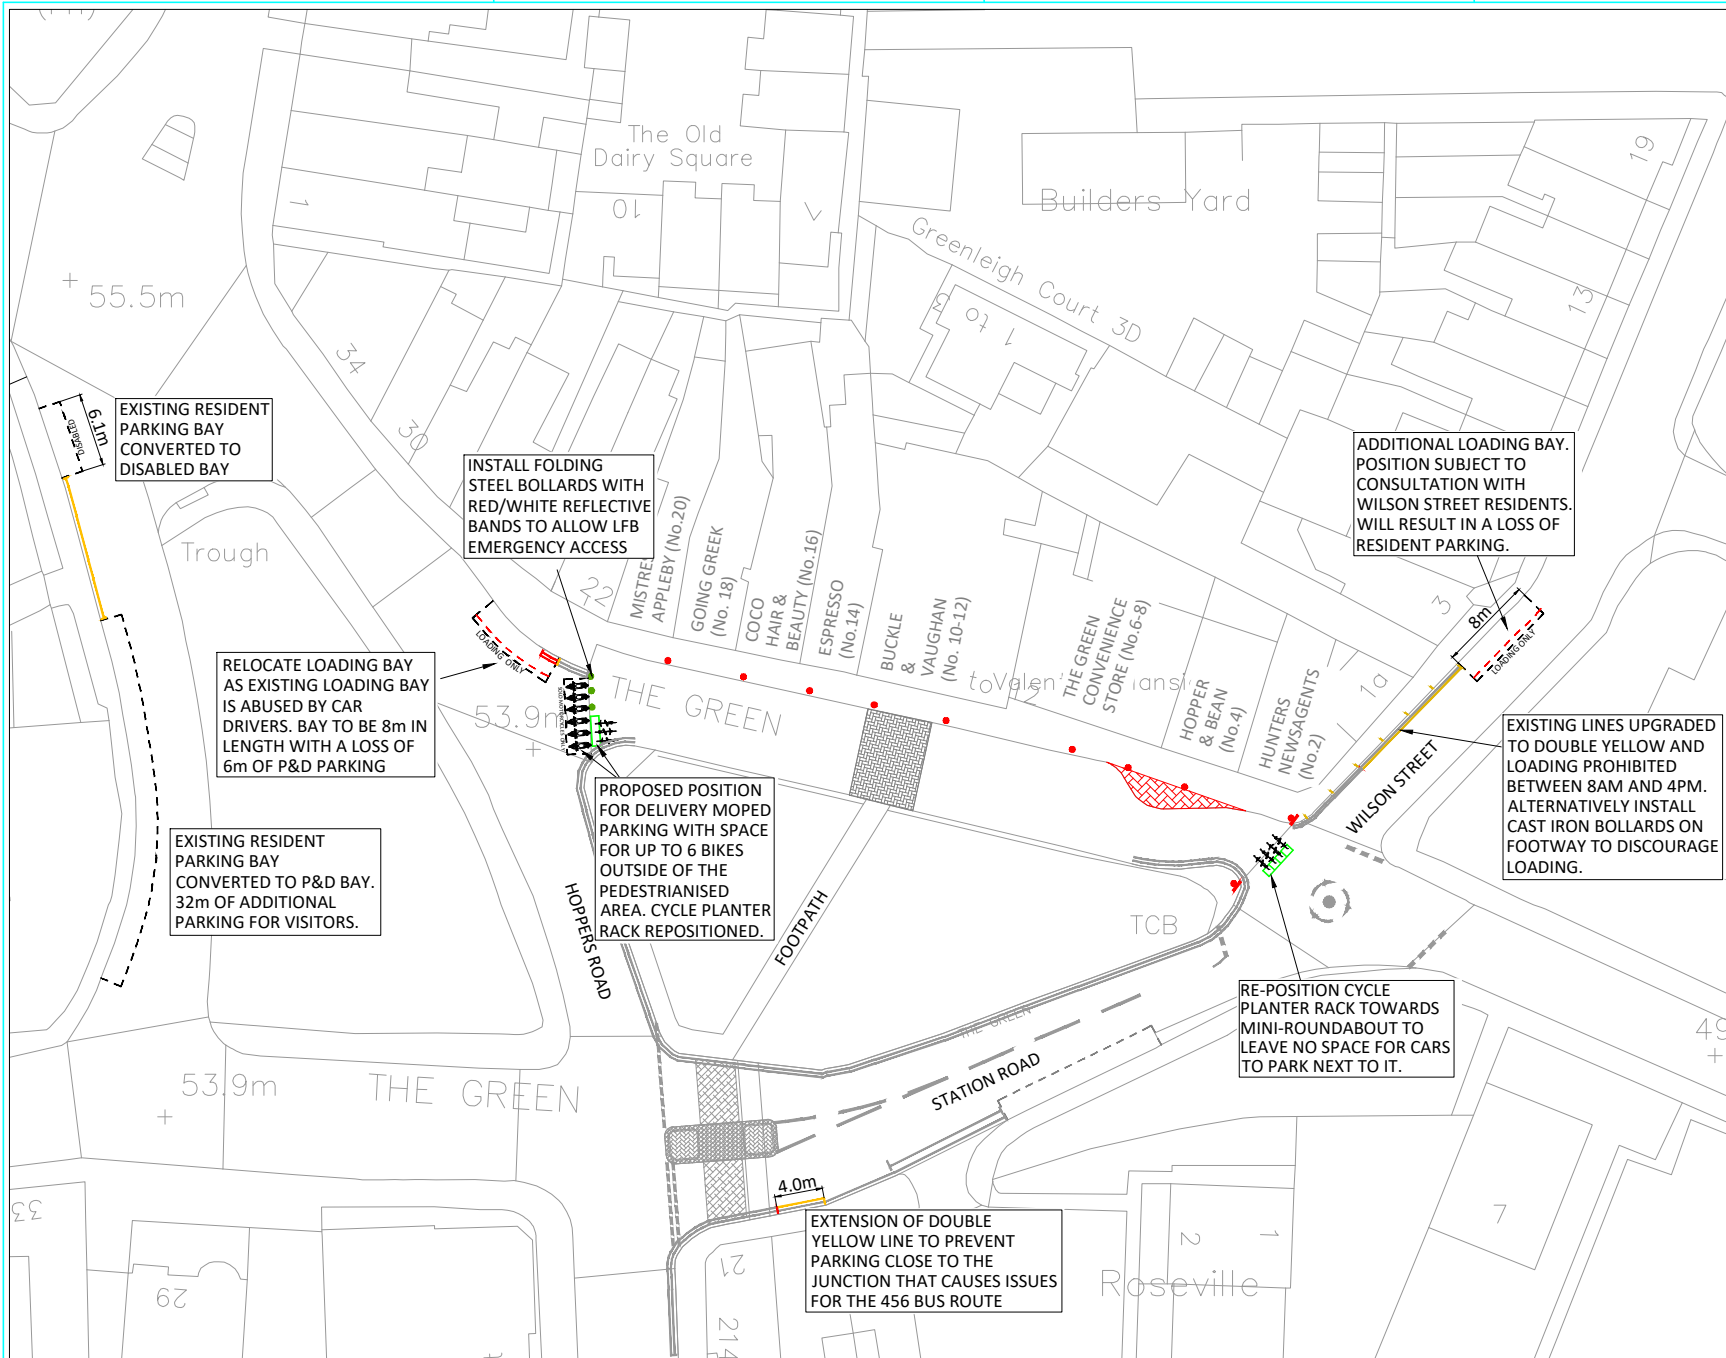

NOTES

- DO NOT SCALE FROM THIS DRAWING.
- ANY ERRORS OR OMISSIONS TO BE BROUGHT TO THE ENGINEERS ATTENTION IMMEDIATELY FOUND.
- ALL DIMENSIONS ARE IN MILLIMETRES UNLESS OTHERWISE SHOWN.
- ALL LEVELS ARE IN METRES AND RELATE TO ORDNANCE DATUM LEVEL UNLESS NOTED OTHERWISE.
- THIS DRAWING IS TO BE READ IN CONJUNCTION WITH ALL OTHER DRAWINGS IN THE SAME SERIES.

KEY

- PROPOSED FOLDING LOCKABLE BOLLARDS FOR EMERGENCY ACCESS
- REMOVE CAST IRON BOLLARDS TO INCREASE FOOTWAY SPACE AND PROVIDE MORE SPACE FOR LFB EMERGENCY ACCESS
- REMOVE EXISTING ROAD MARKINGS
- DISCONNECT AND REMOVE EXISTING NO ENTRY SIGNS
- REMOVE FOOTWAY BUILDOUT

Rev	Revision details	Date

STATUS
CONSULTATION

CLIENT
LONDON BOROUGH OF ENFIELD

JOB TITLE
THE GREEN N21 PERMANENT ROAD CLOSURE

DRAWING TITLE
REVISED LAYOUT FOR CONSULTATION

ENFIELD Council

London Borough of Enfield
Enfield Council
The Old Dairy Square, Enfield, London N4 3DF
Tel: 020 8291 2000 Fax: 020 8291 2001
www.enfield.gov.uk

DESIGNED: MD	DRAWN: MD	DATE: OCT 2022
SCALE: 1:200@A1	PLOT SCALE: 1:1	CHECKED:

DRAWING NO. THE GREEN/004